

TRAFFIC MANAGEMENT PLAN

BUILD UP / BREAKDOWN



Traffic Management Plan
 NZ Gift & Homeware Fairs 2018
 ASB Showgrounds, Greenlane


NO PARKING

← TRAFFIC DIRECTION

← LOADING/UNLOADING



Some Containers will have to Enter through Gate 3 and Gate 1

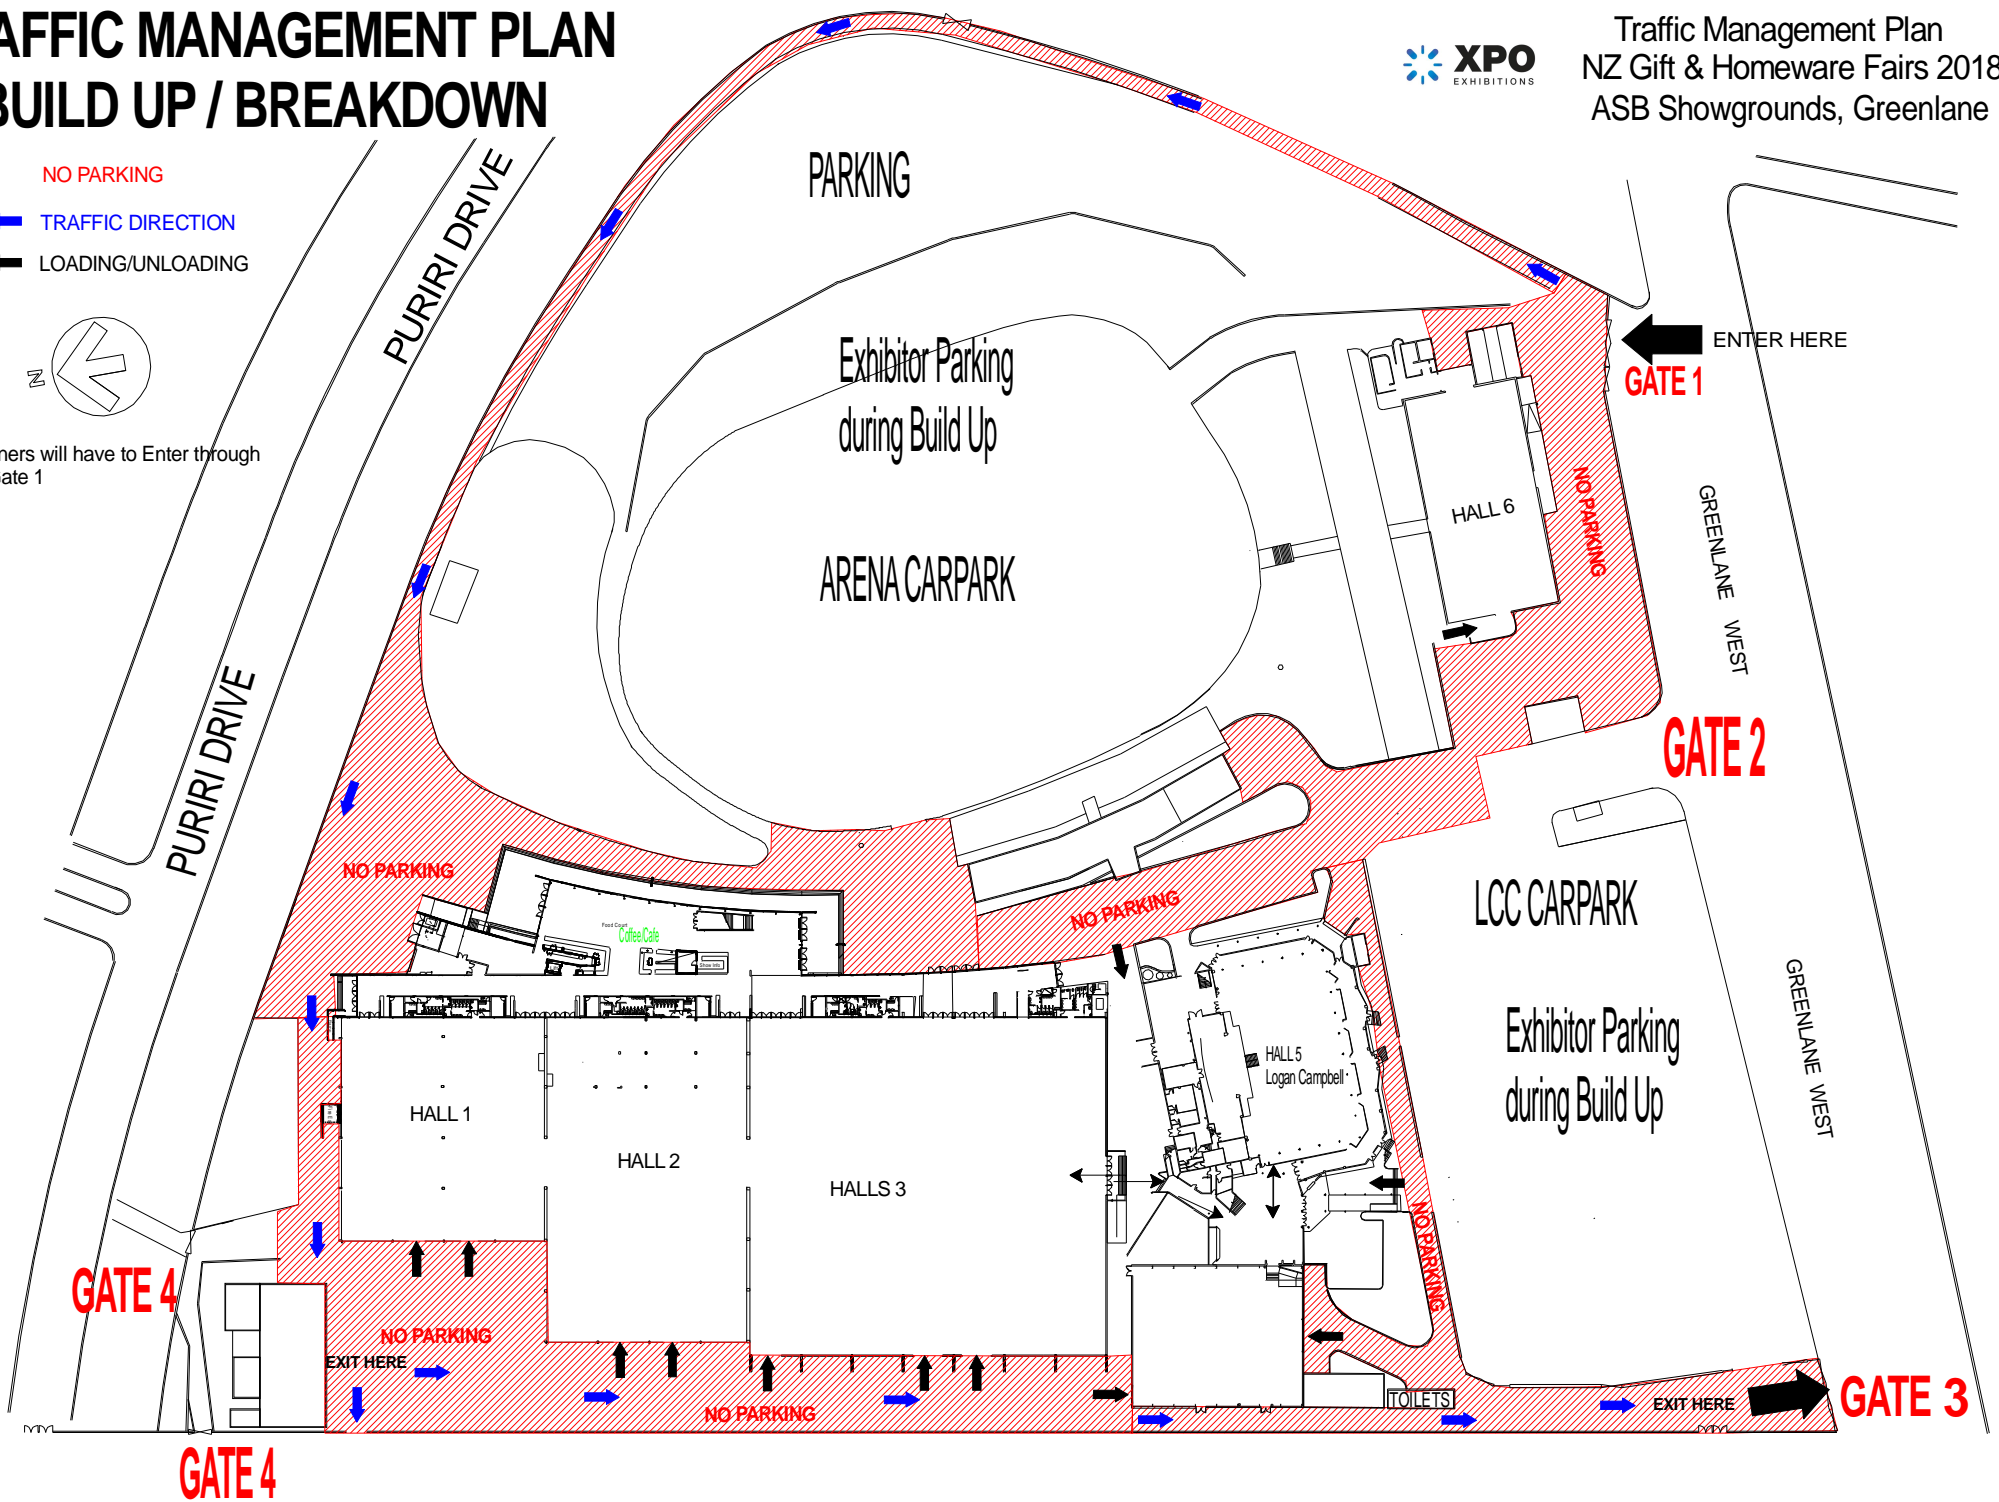

ENTER HERE
GATE 1

GATE 2

EXIT HERE
GATE 3

GATE 4

GATE 4

PARKING

Exhibitor Parking during Build Up

ARENA CARPARK

HALL 6

HALL 1

HALL 2

HALLS 3

HALL 5
 Logan Campbell

LCC CARPARK

Exhibitor Parking during Build Up

TOILETS

PURIRI DRIVE

PURIRI DRIVE

GREENLANE WEST

GREENLANE WEST