


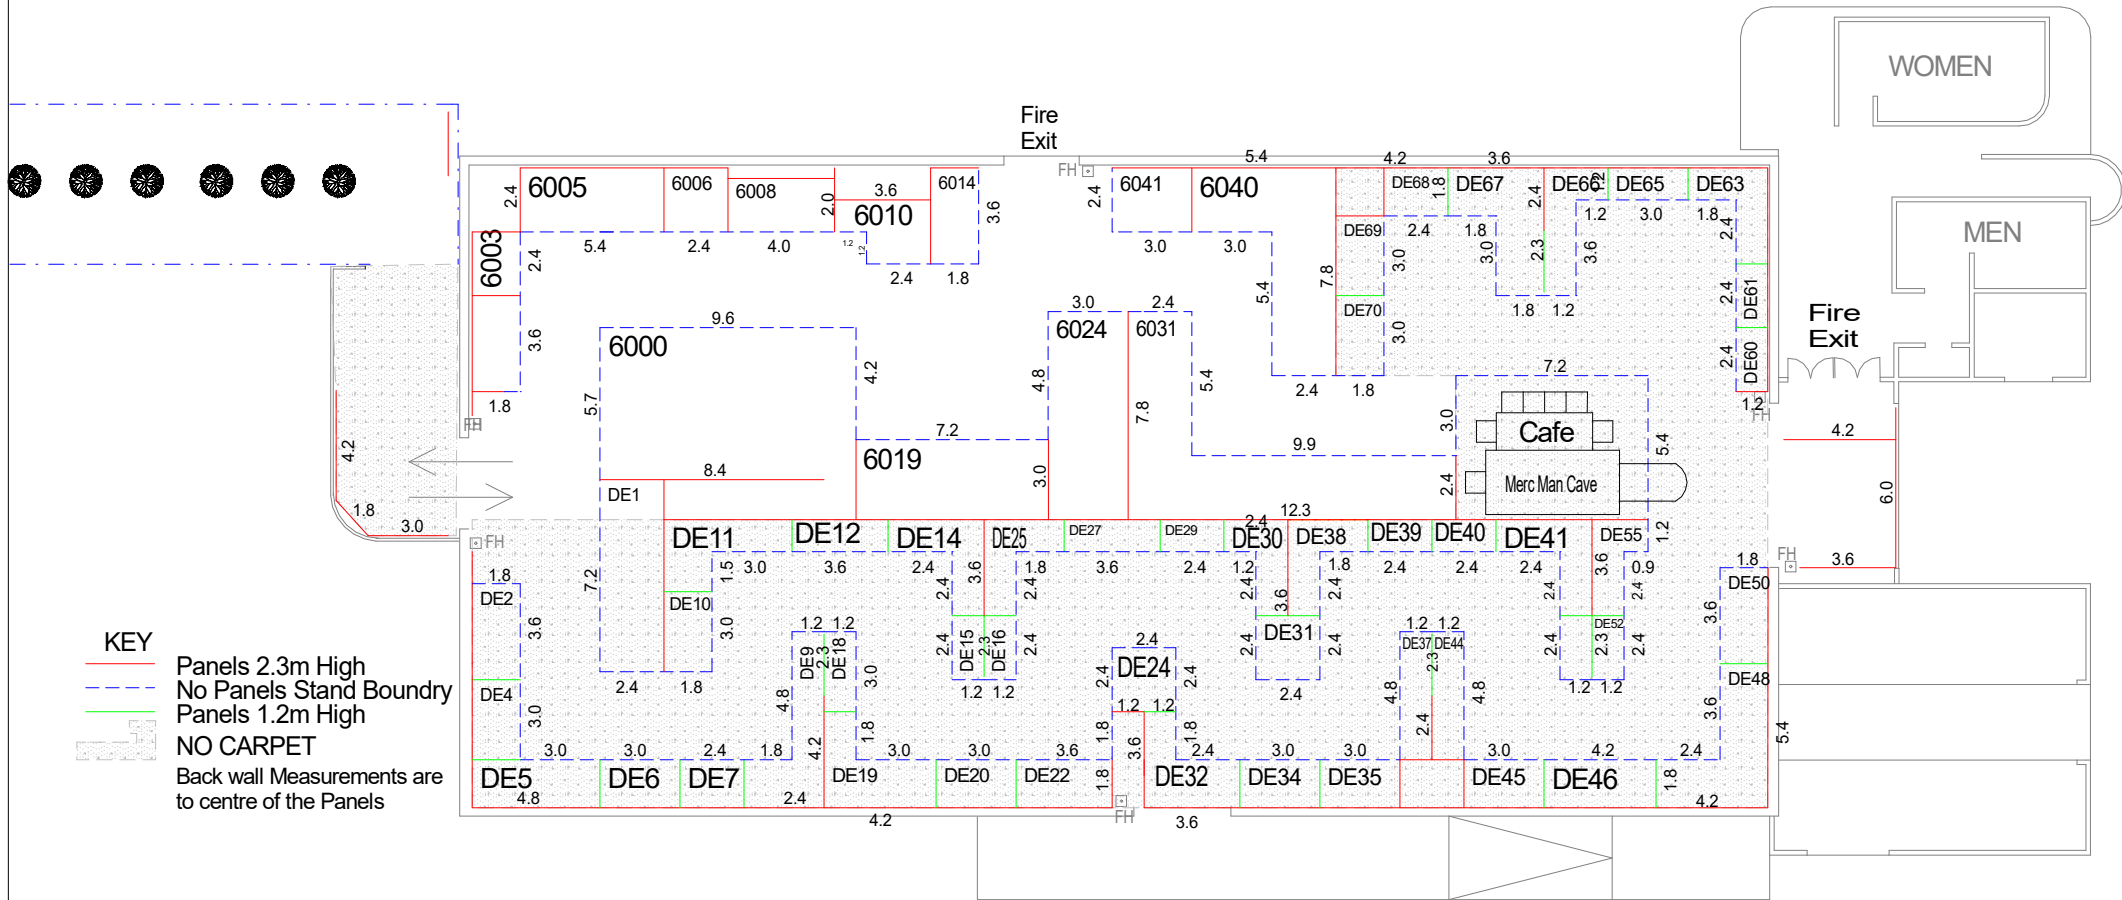

HALL 6



- KEY**
- Panels 2.3m High
 - - - No Panels Stand Boundry
 - Panels 1.2m High
 - NO CARPET**
 - Back wall Measurements are to centre of the Panels

WOMEN

MEN

Fire Exit

Cafe
 Merc Man Cave

PLEASE NOTE: This plan may change as sales and circumstances dictate.

