


# WINTER GIFT FAIR

09th-10th JUNE - 2019

HORNCASTLE ARENA  
55 Jack Hinton Drive, Addington  
CHRISTCHURCH

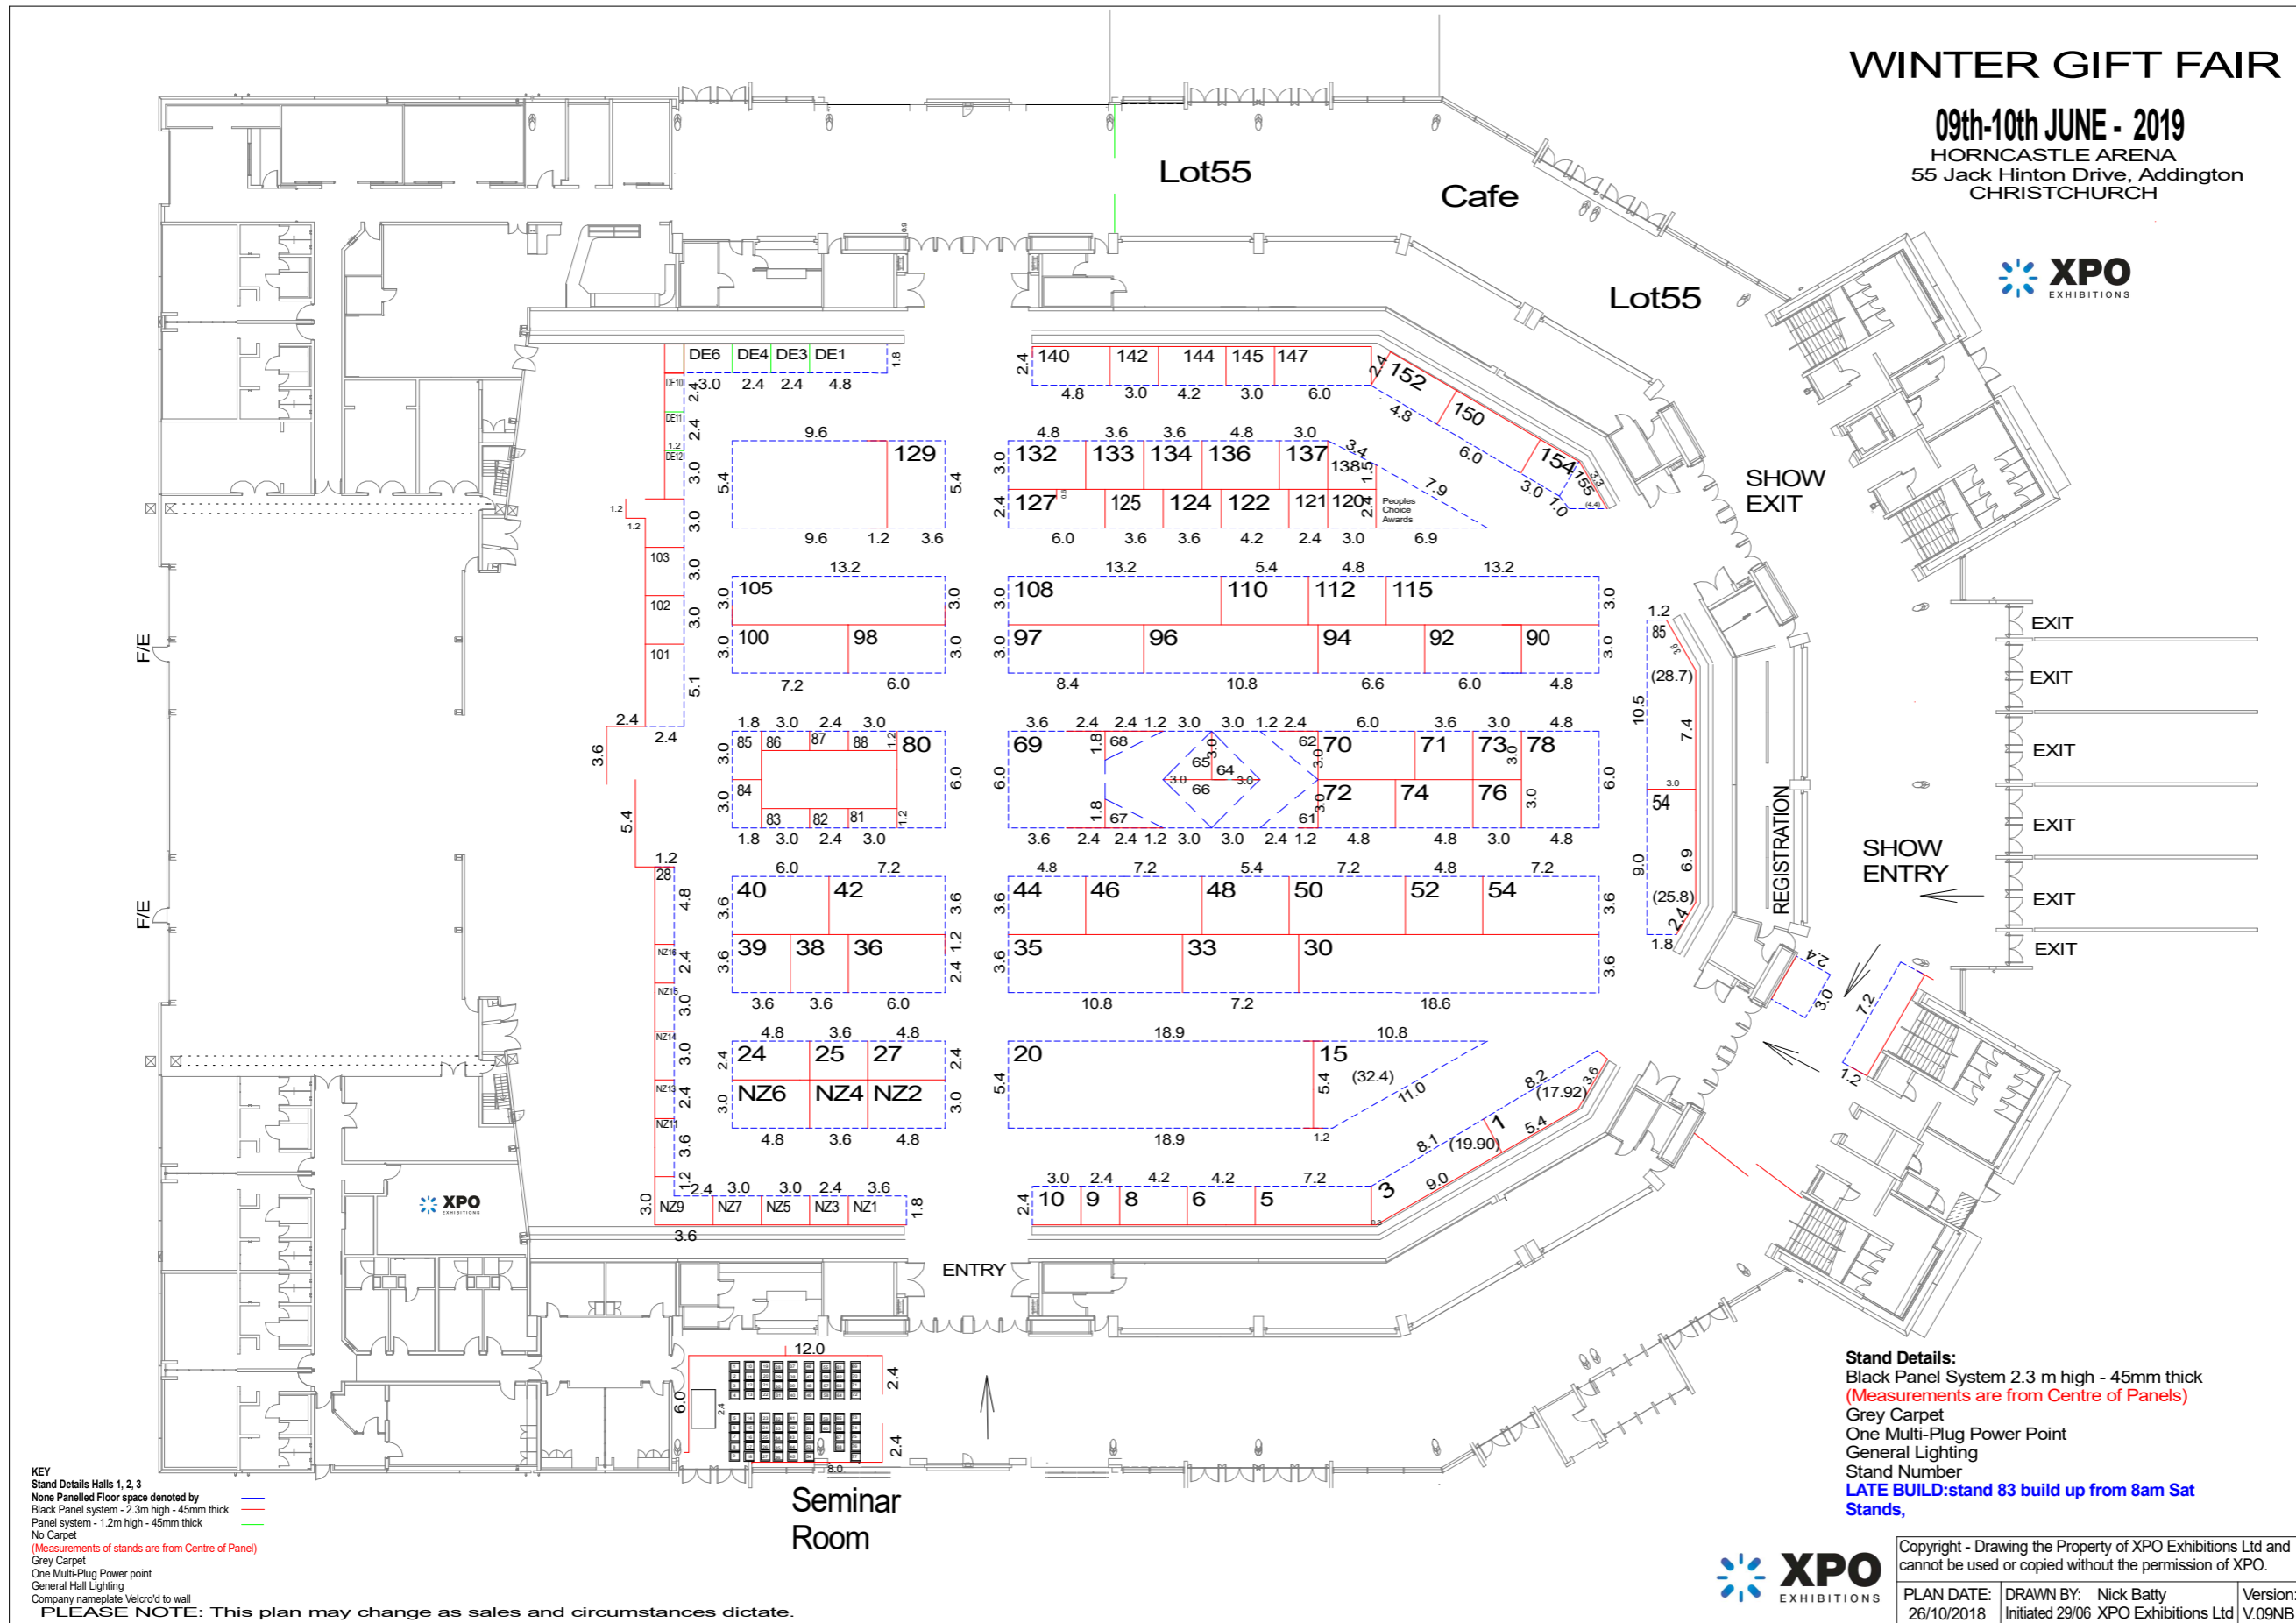

**KEY**  
Stand Details Halls 1, 2, 3  
None Panelled Floor space denoted by —  
Black Panel system - 2.3m high - 45mm thick —  
Panel system - 1.2m high - 45mm thick —  
No Carpet  
(Measurements of stands are from Centre of Panel)  
Grey Carpet  
One Multi-Plug Power point  
General Hall Lighting  
Company nameplate Velcro'd to wall

**PLEASE NOTE:** This plan may change as sales and circumstances dictate.

**Stand Details:**  
Black Panel System 2.3 m high - 45mm thick  
(Measurements are from Centre of Panels)  
Grey Carpet  
One Multi-Plug Power Point  
General Lighting  
Stand Number  
**LATE BUILD: stand 83 build up from 8am Sat Stands,**



Copyright - Drawing the Property of XPO Exhibitions Ltd and cannot be used or copied without the permission of XPO.

PLAN DATE: 26/10/2018	DRAWN BY: Nick Batty Initiated 29/06 XPO Exhibitions Ltd	Version: V.09NB
-----------------------	---	-----------------