



# TRAFFIC MANAGEMENT PLAN

## BUILD UP / BREAKDOWN

SPRING GIFT FAIR 2010  
ASB Showgrounds, Greenlane



- NO PARKING
- TRAFFIC DIRECTION
- LOADING/UNLOADING

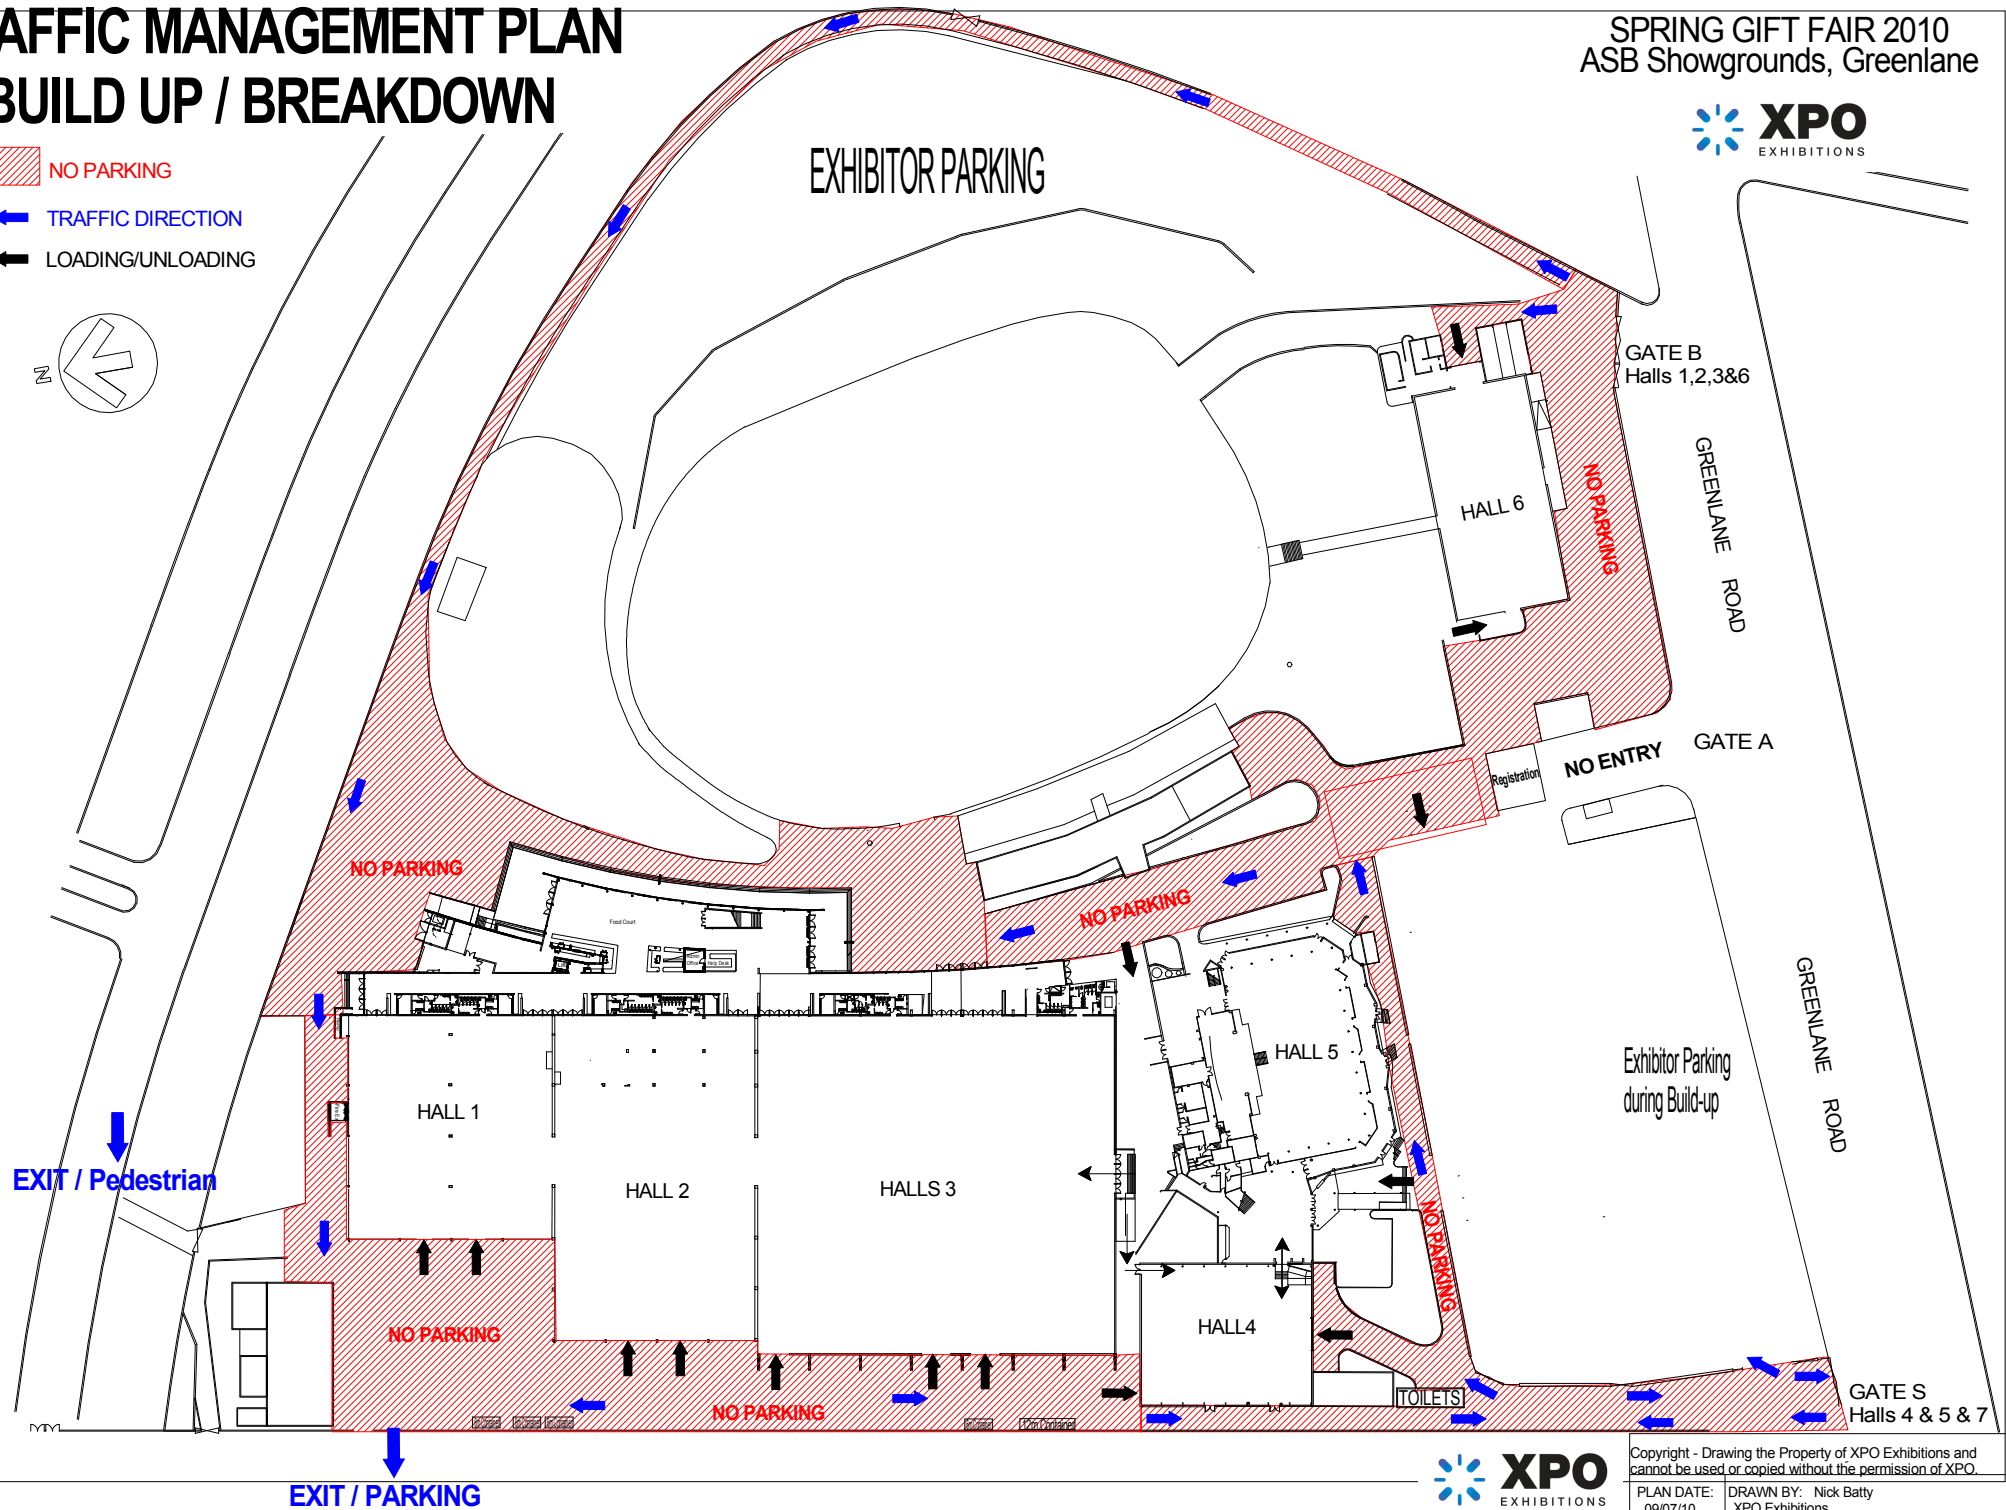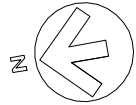

Copyright - Drawing the Property of XPO Exhibitions and cannot be used or copied without the permission of XPO.  
PLAN DATE: 09/07/10 DRAWN BY: Nick Batty XPO Exhibitions

